

REV.	REVISION DESCRIPTION	DATE

REVISION
01
DATE: 170902

COVERSHEET
CS SM
DESIGN BY: SS
DRAWN BY: JJK

CHICKEN HOUSE JOANNA'S FARM GARDEN


PROJECT TEAM:

DESIGN & CONSTRUCTION CONSULTANT
TIMELINE CONSTRUCTION
CONTACT - SAM SCHWENNESEN 406-209-7099 (SAM@TIMELINEC.COM)

DRAFTING
JOHN KLINGENSMITH (JOHNK@HERITAGEBARN.SCOM)


DRAWING INDEX:

CS COVER SHEET
A100 LEVEL 01 FLOOR PLAN
A300 SOUTH ELEVATION
A301 NORTH ELEVATION
A302 EAST ELEVATION
A303 WEST ELEVATION

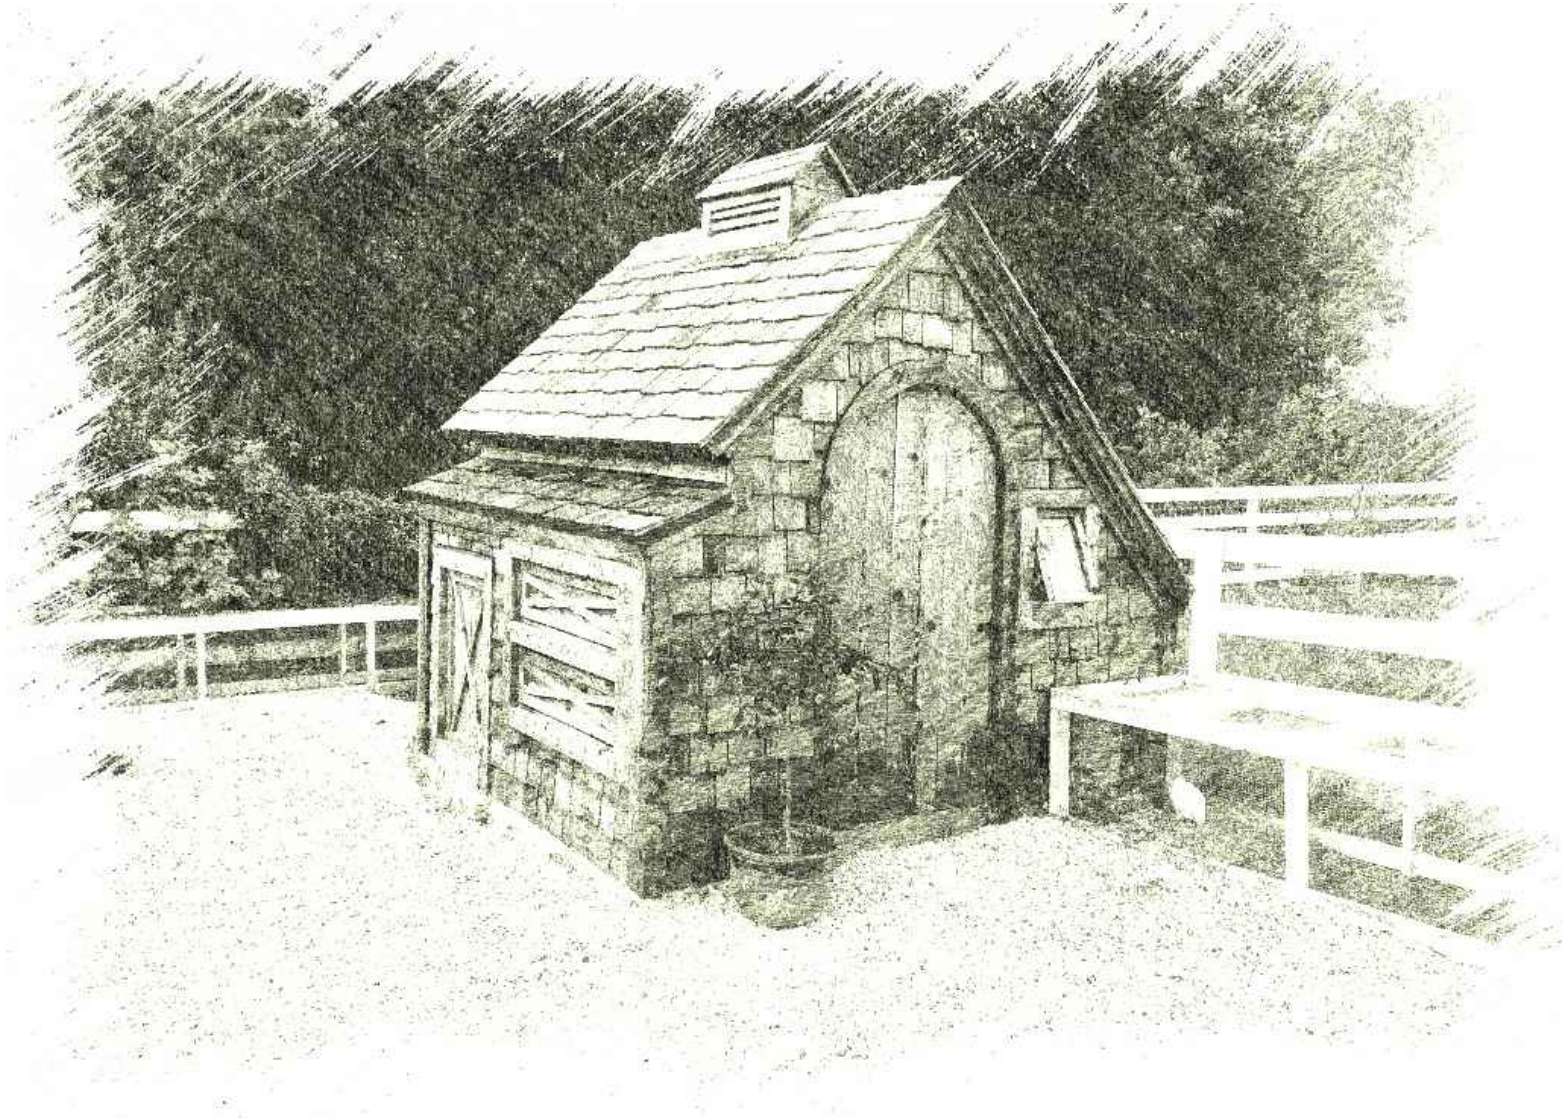

LEVEL 01 FLOOR PLAN

SCALE: 1/2" = 1'

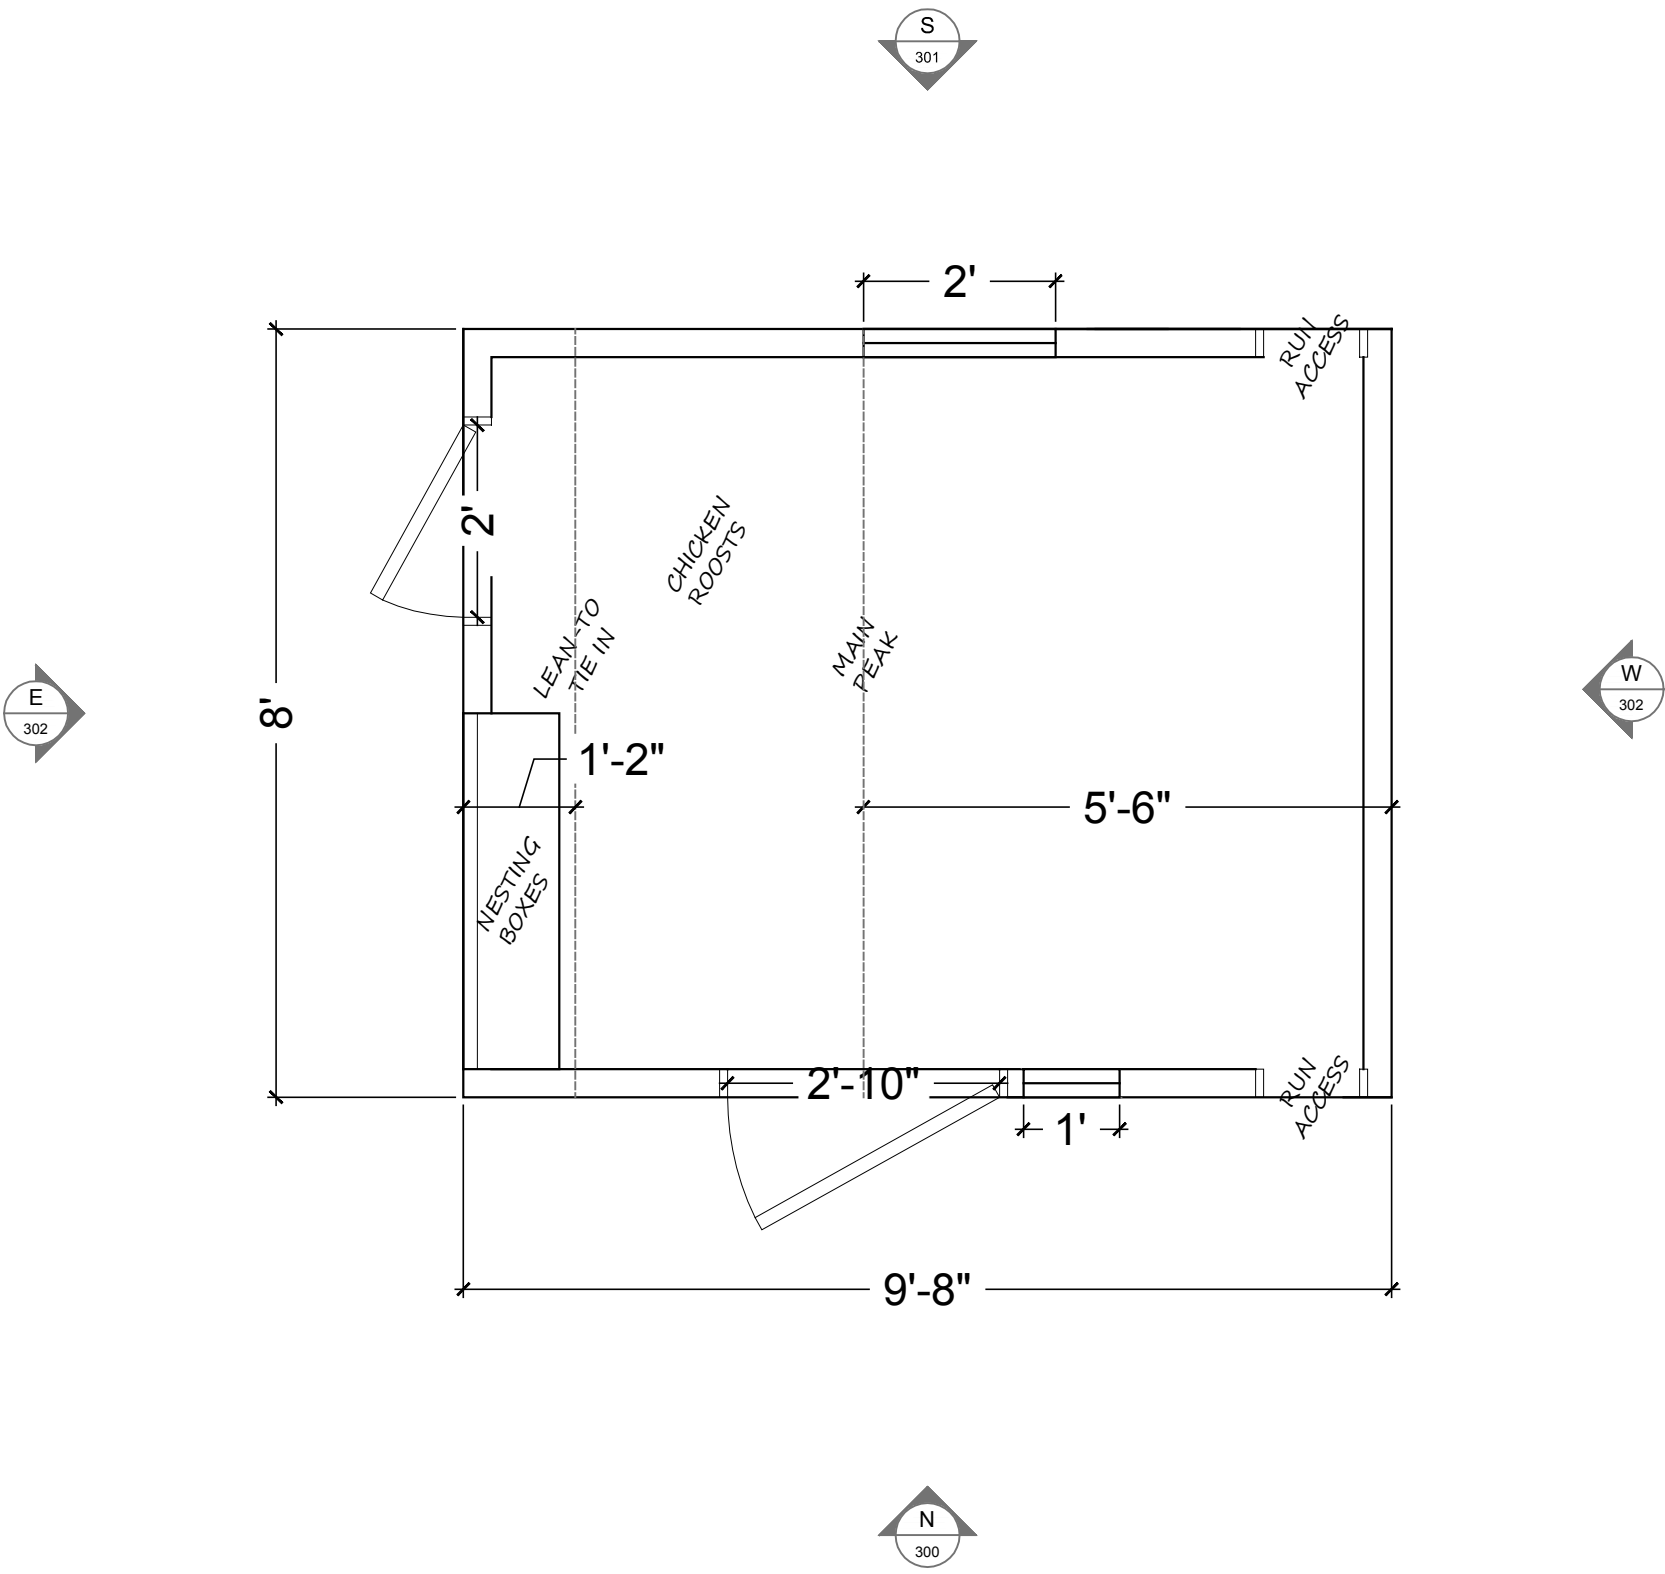

PLAN
NORTH



REV	REVISION DESCRIPTION	DATE
1		-
2		-
3		-
4		-
5		-

REVISION
01
DATE: 170902


PLANS
A100
DESIGN BY: SS
DRAWN BY: JJK

TIMELINE
CONSTRUCTION

CHICKEN HOUSE
JOANNA'S FARM GARDEN

NORTH ELEVATION

SCALE: 3/4" = 1'

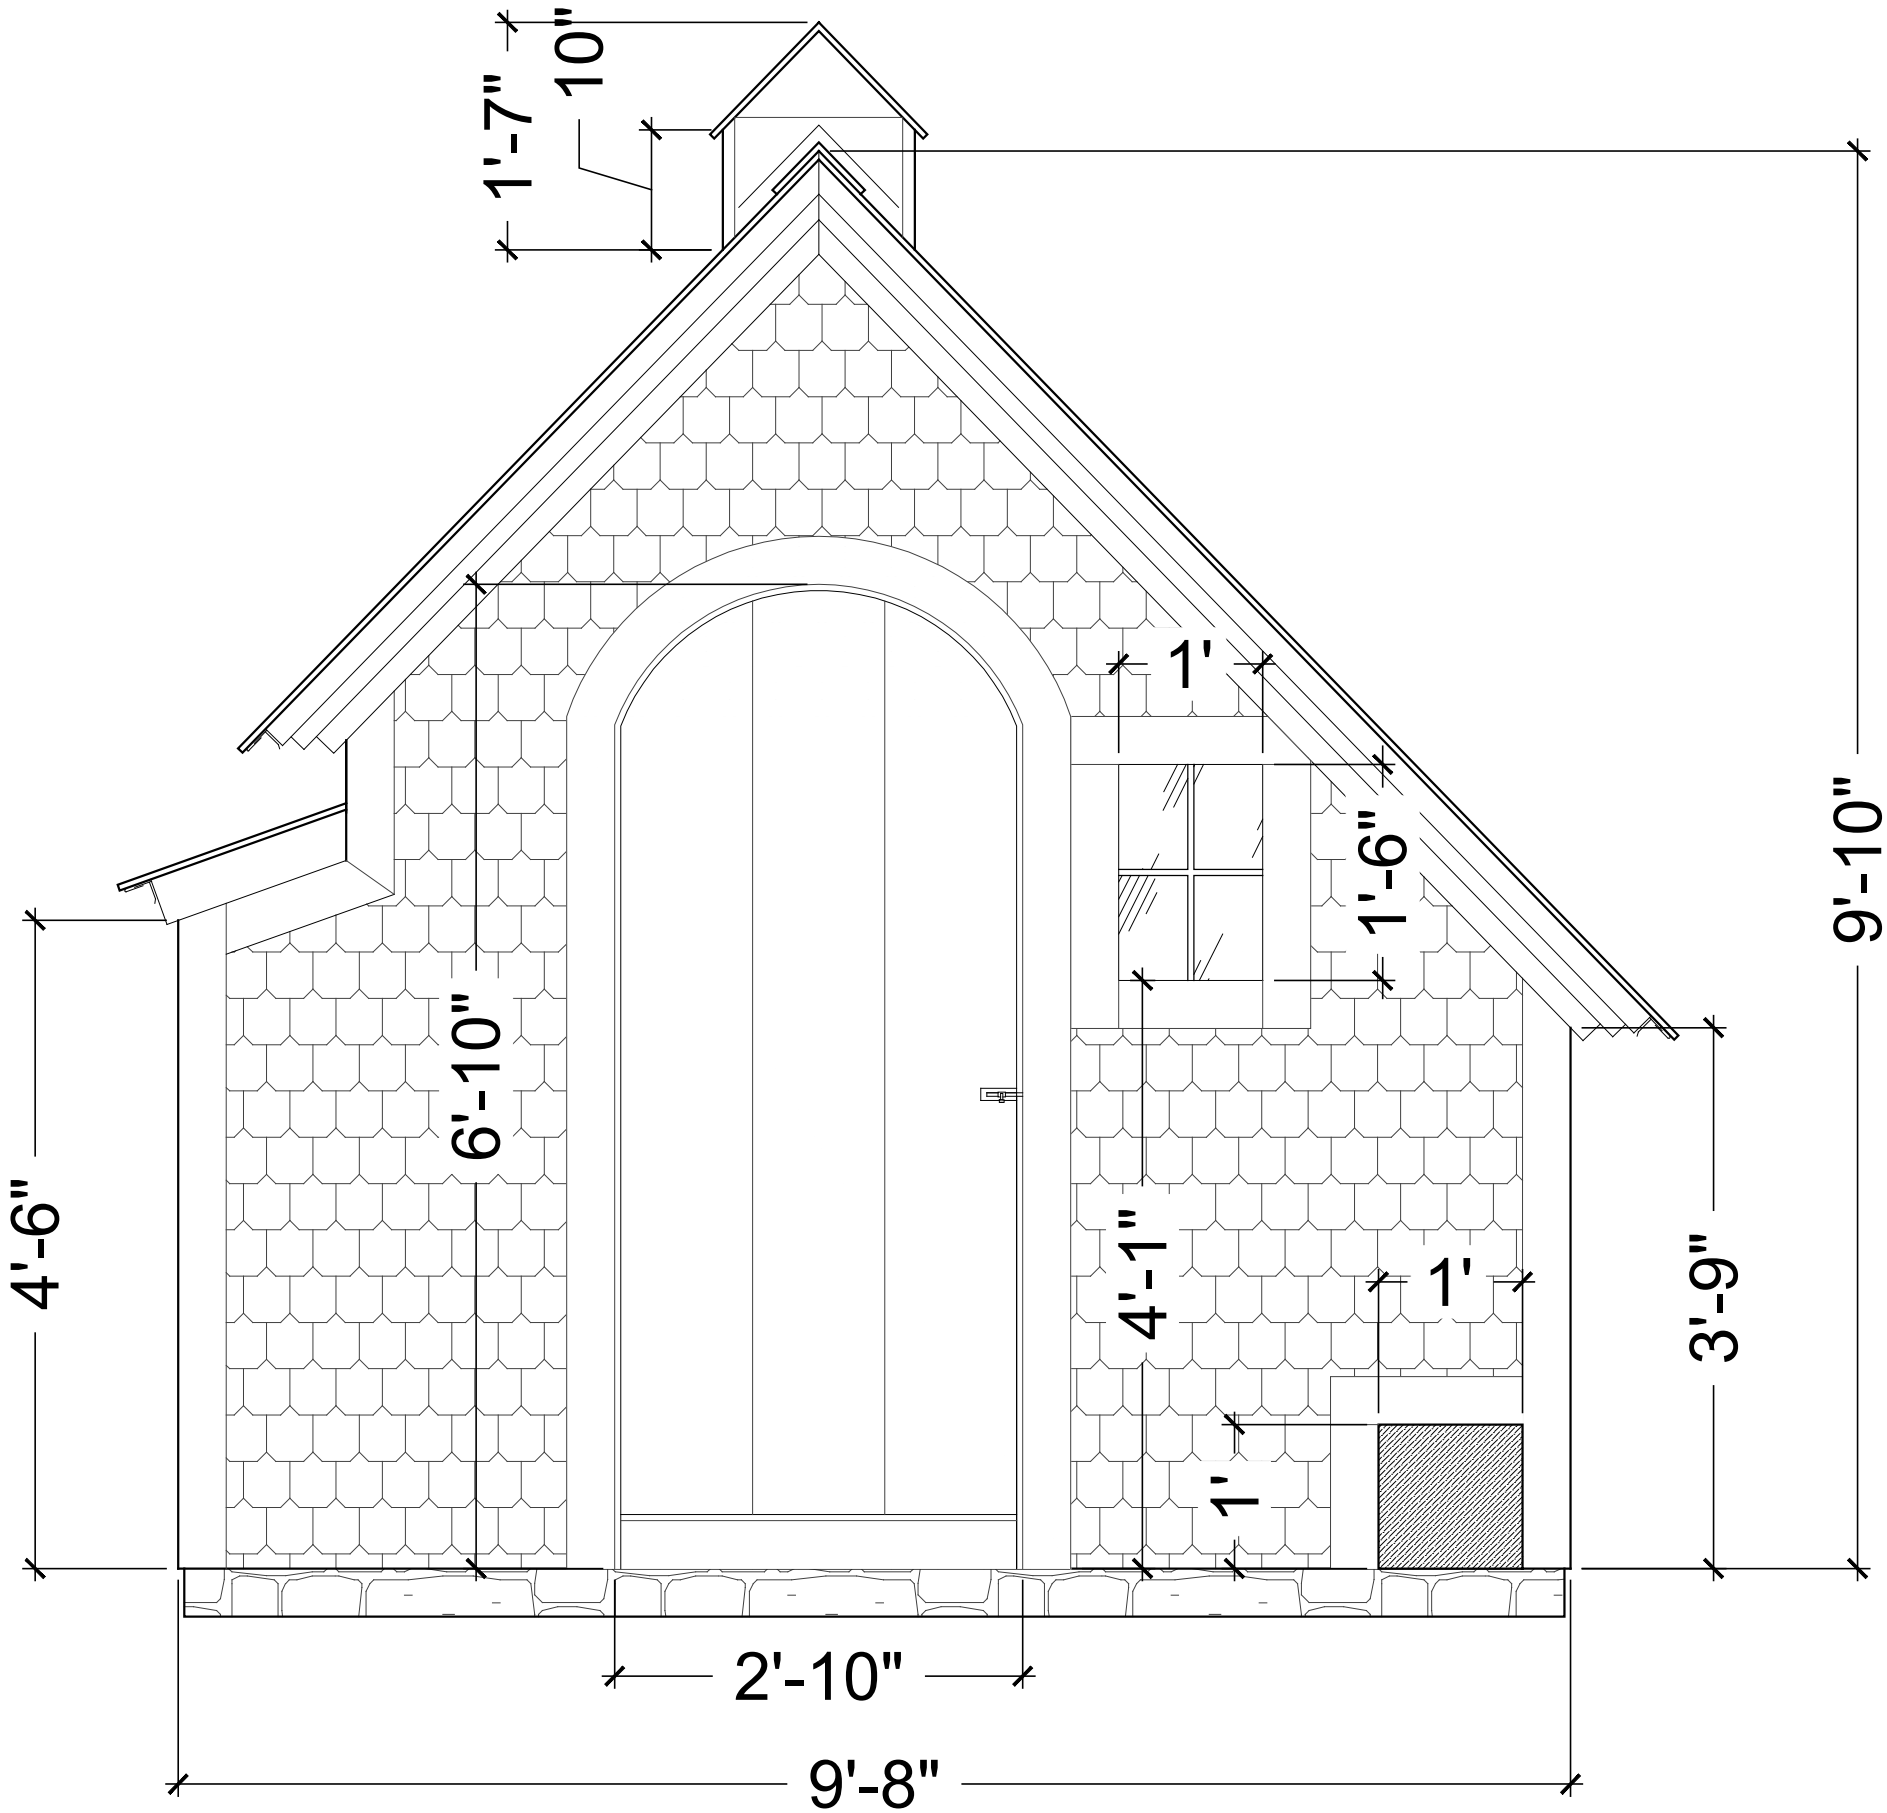

REV	REVISION DESCRIPTION	DATE
-	-	-
-	-	-
-	-	-
-	-	-

REVISION
01
DATE: 170902


ELEVATIONS
A300
DESIGN BY: SS
DRAWN BY: JJK

CHICKEN HOUSE
JOANNA'S FARM GARDEN

TIMELINE
CONSTRUCTION

SOUTH ELEVATION

SCALE: 3/4" = 1'

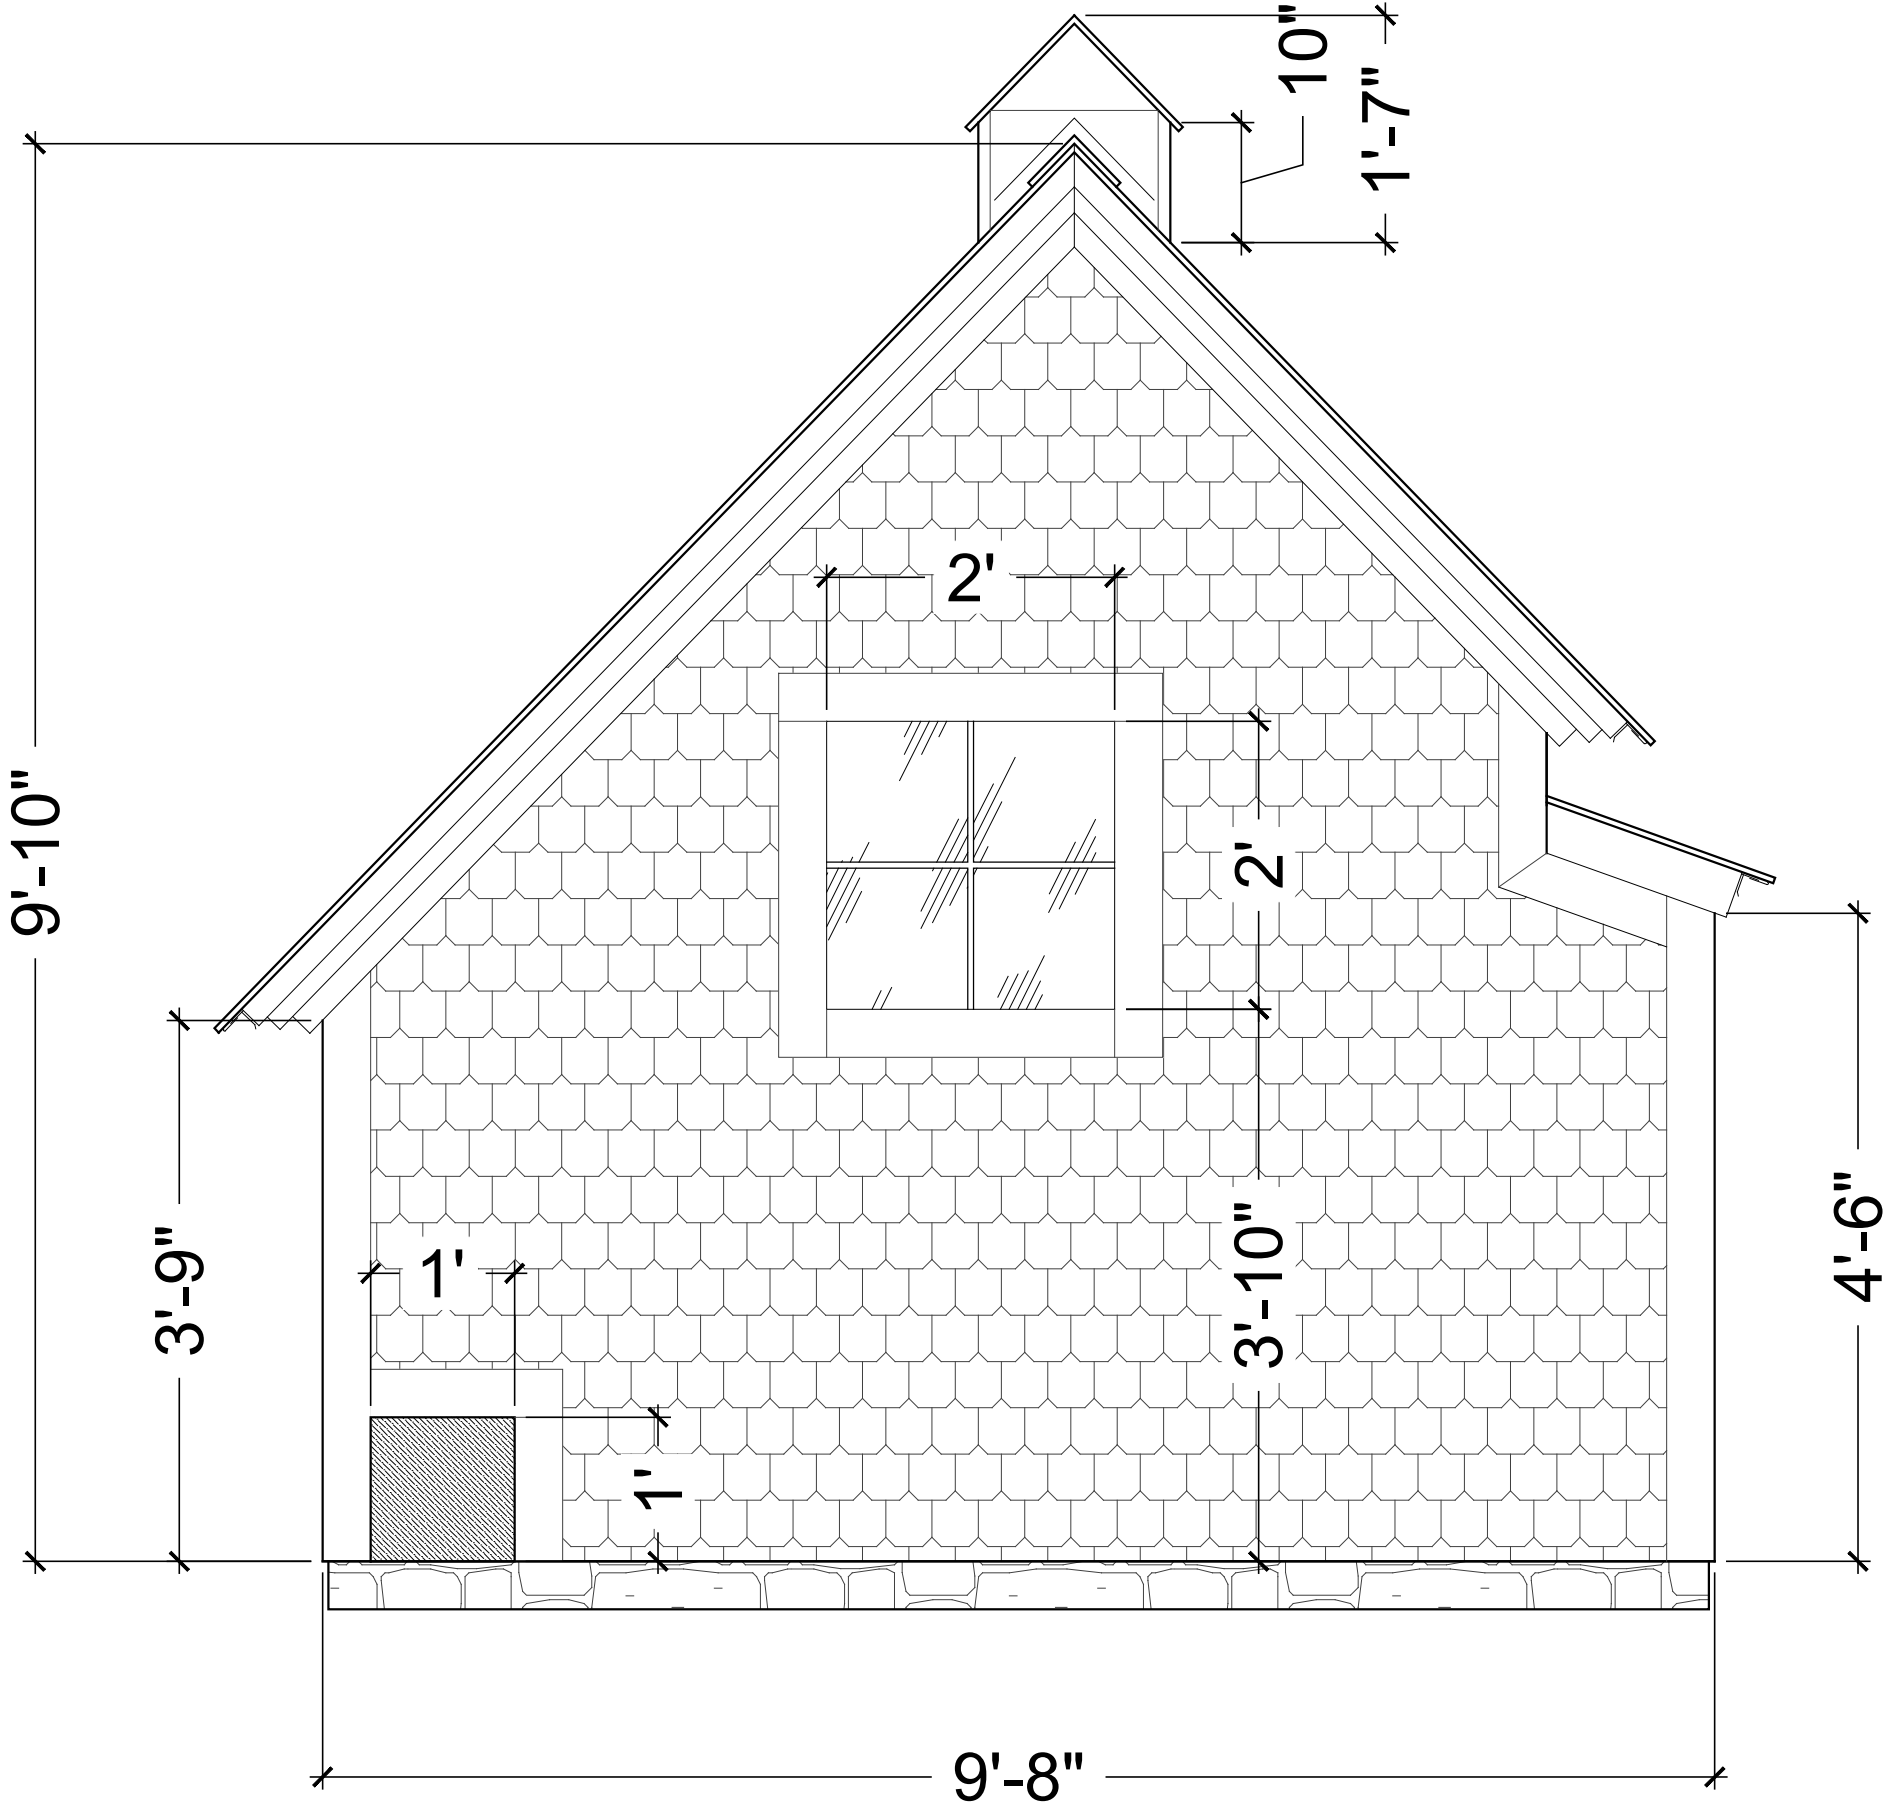

REV	REVISION DESCRIPTION	DATE
-		-
-		-
-		-
-		-

REVISION
01
DATE: 170902


ELEVATIONS
A301
DESIGN BY: SS
DRAWN BY: JJK

TIMELINE
CONSTRUCTION

CHICKEN HOUSE
JOANNA'S FARM GARDEN

WEST ELEVATION

SCALE: 3/4" = 1'

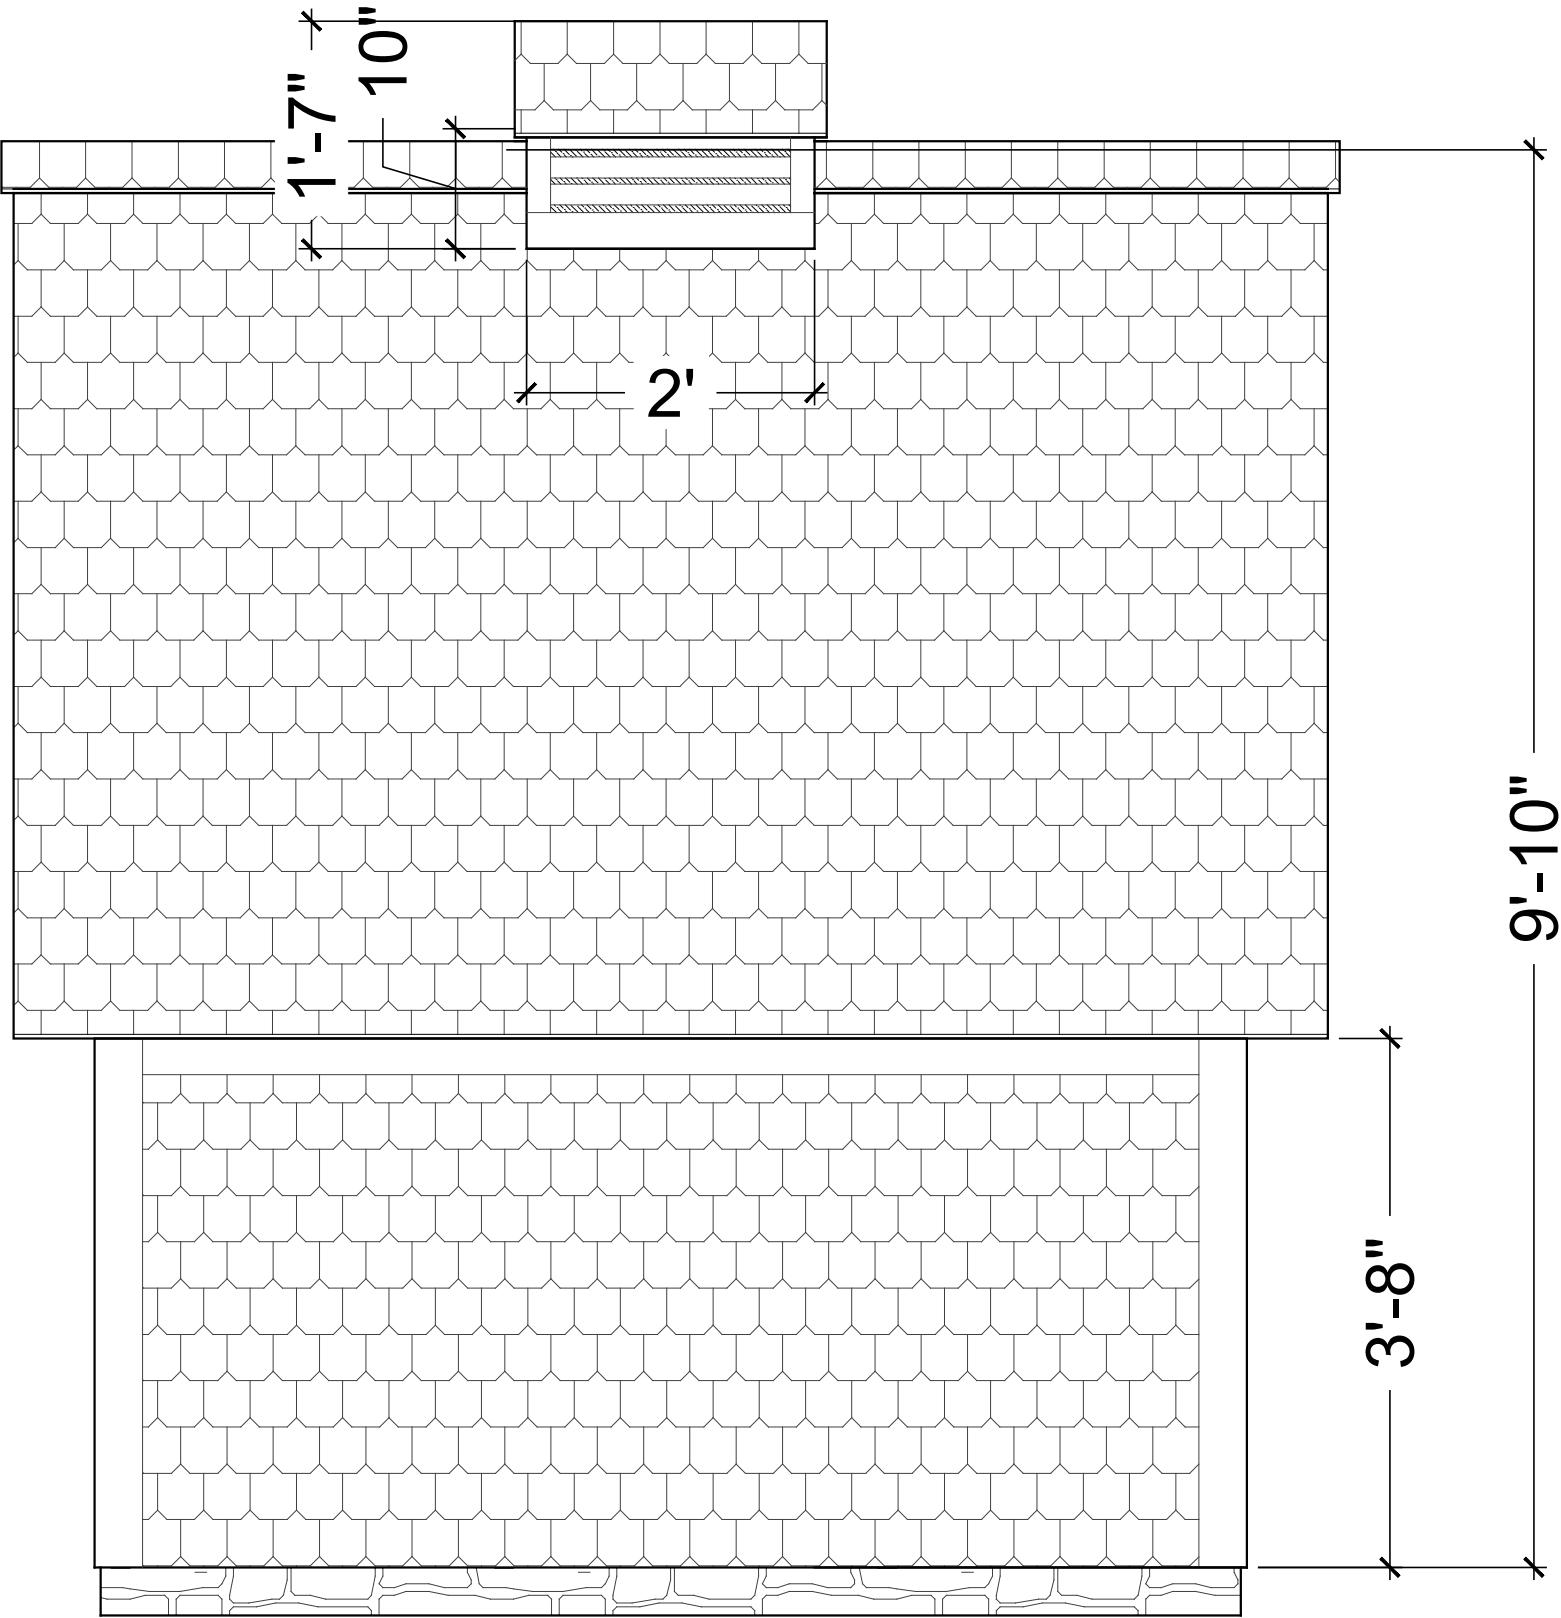

REV	REVISION DESCRIPTION	DATE
-		-
-		-
-		-
-		-
-		-

ELEVATIONS
01
DATE: 170902

SHEET TITLE
A302
DESIGN BY: SS
DRAWN BY: JJK

CHICKEN HOUSE


JOANNA'S FARM GARDEN

TIMELINE

CONSTRUCTION

EAST ELEVATION

SCALE: 3/4" = 1'

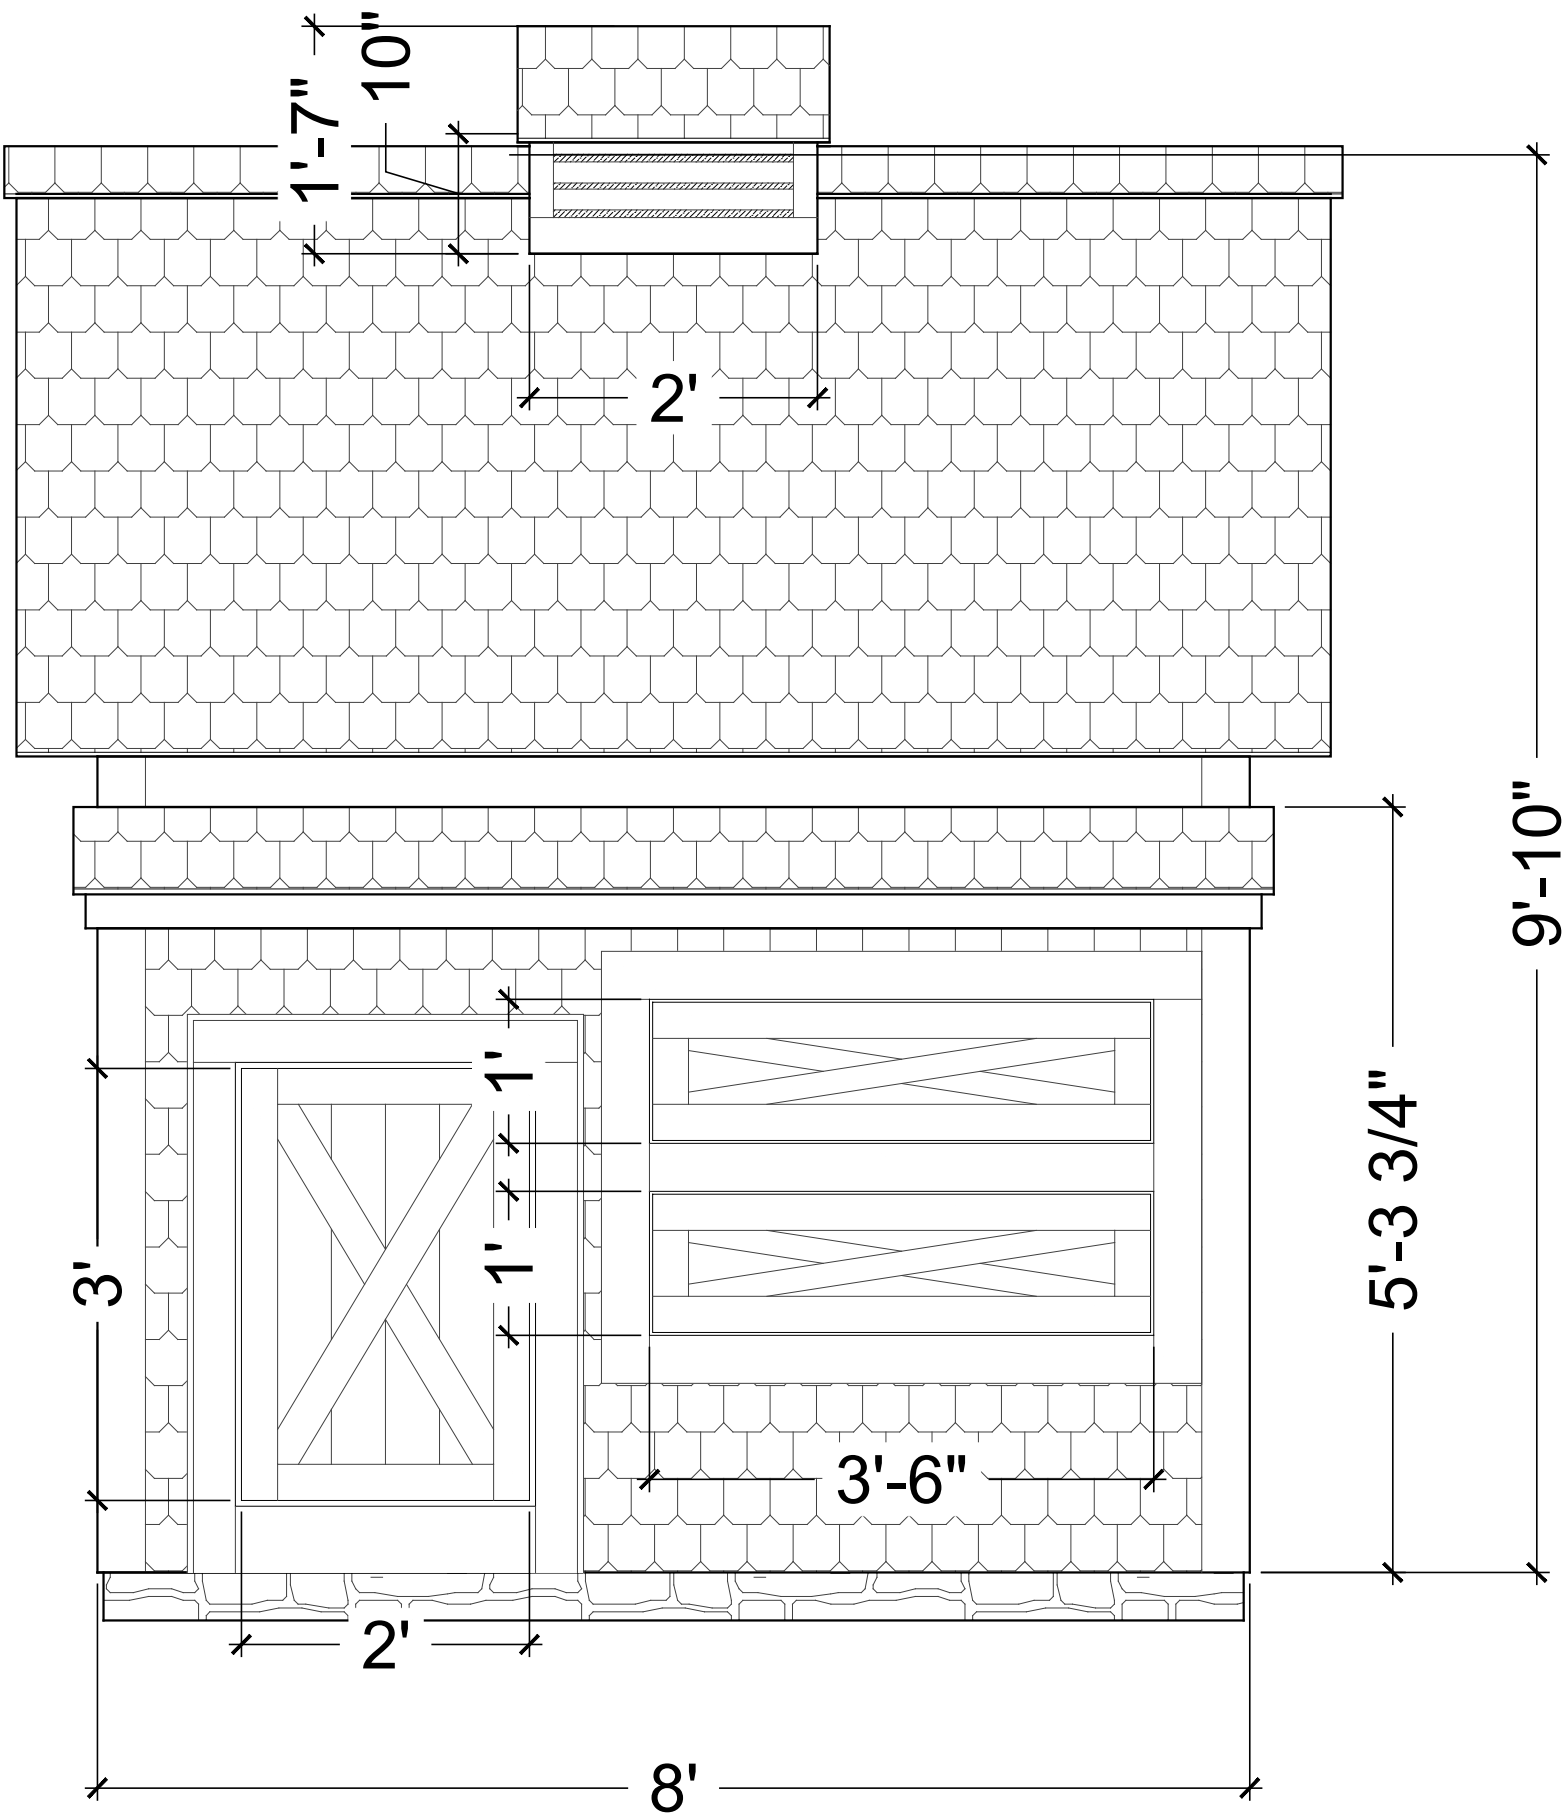

REV	REVISION DESCRIPTION	DATE
-	-	-
-	-	-
-	-	-
-	-	-

REVISION
01
DATE: 170902

ELEVATIONS
A303
DESIGN BY: SS
DRAWN BY: JJK

TIMELINE
CONSTRUCTION

CHICKEN HOUSE
JOANNA'S FARM GARDEN